


# East Blithedale Avenue / Tiburon Boulevard / State Route 131

## Alternative 2A: Widen Bridge + MUP

### MATCH LINE (SEE RIGHT)

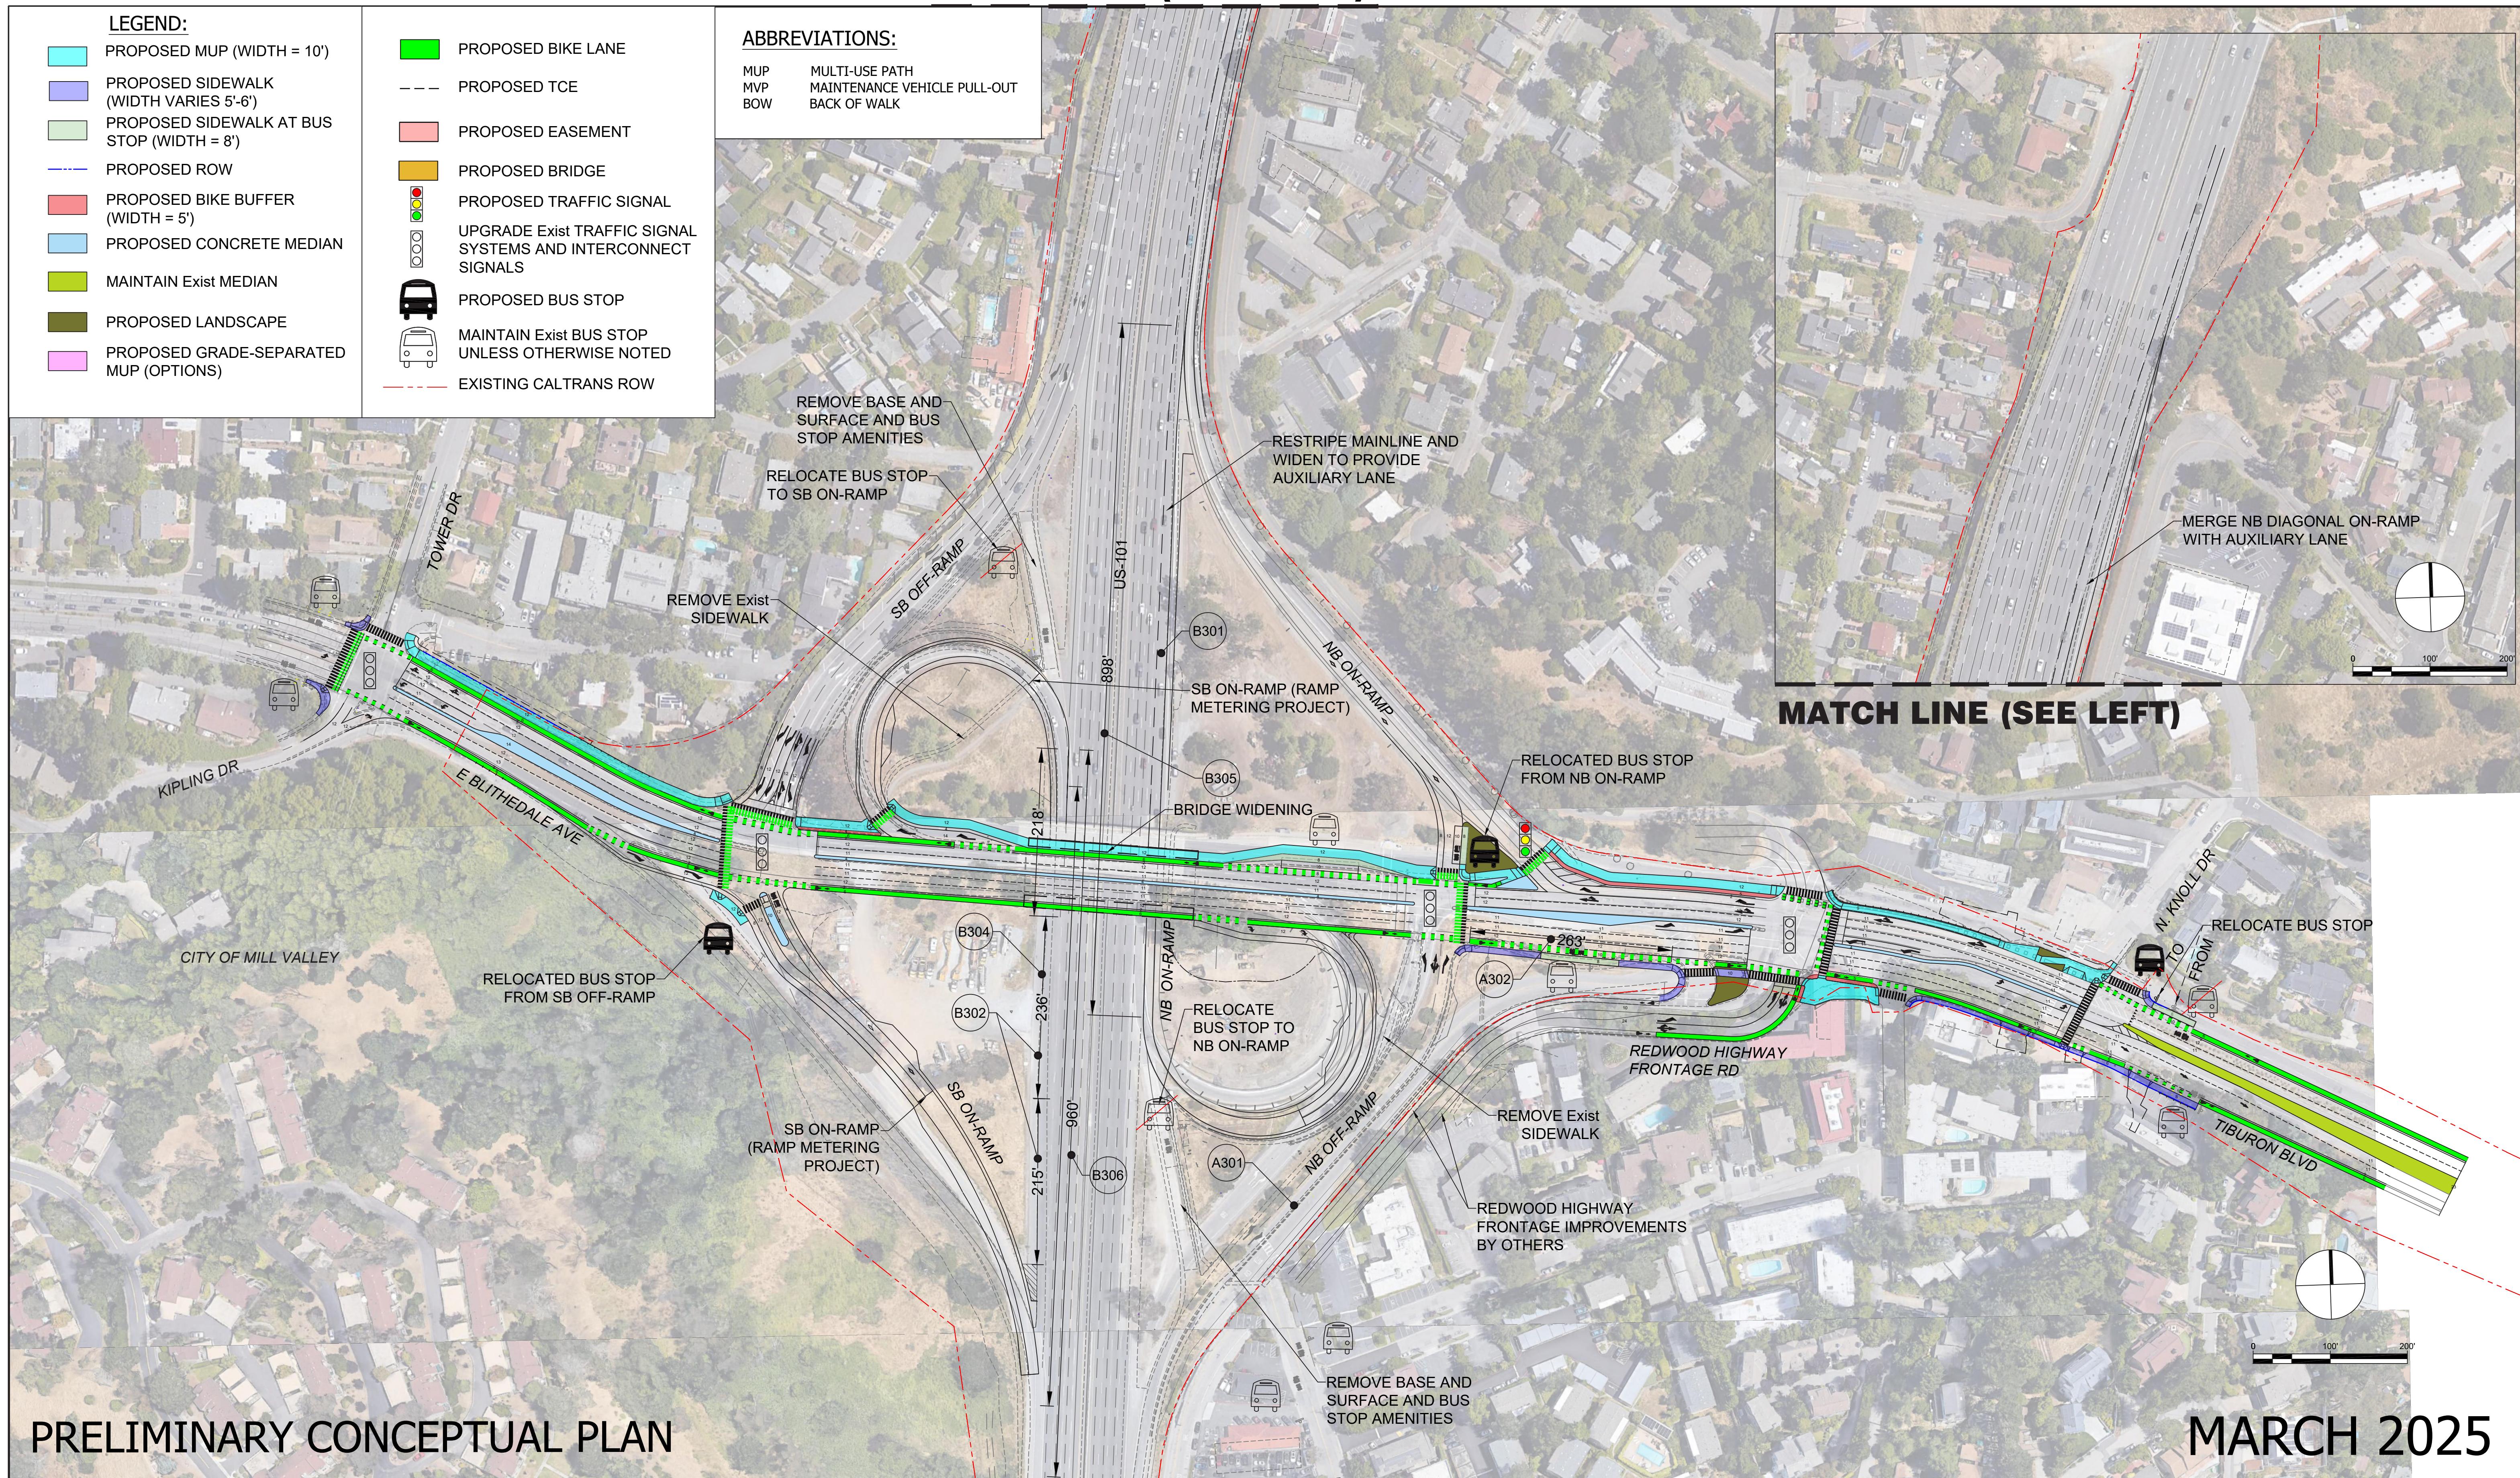

# East Blithedale Avenue / Tiburon Boulevard / State Route 131


## Alternative 2B: MUP Undercrossing Structure






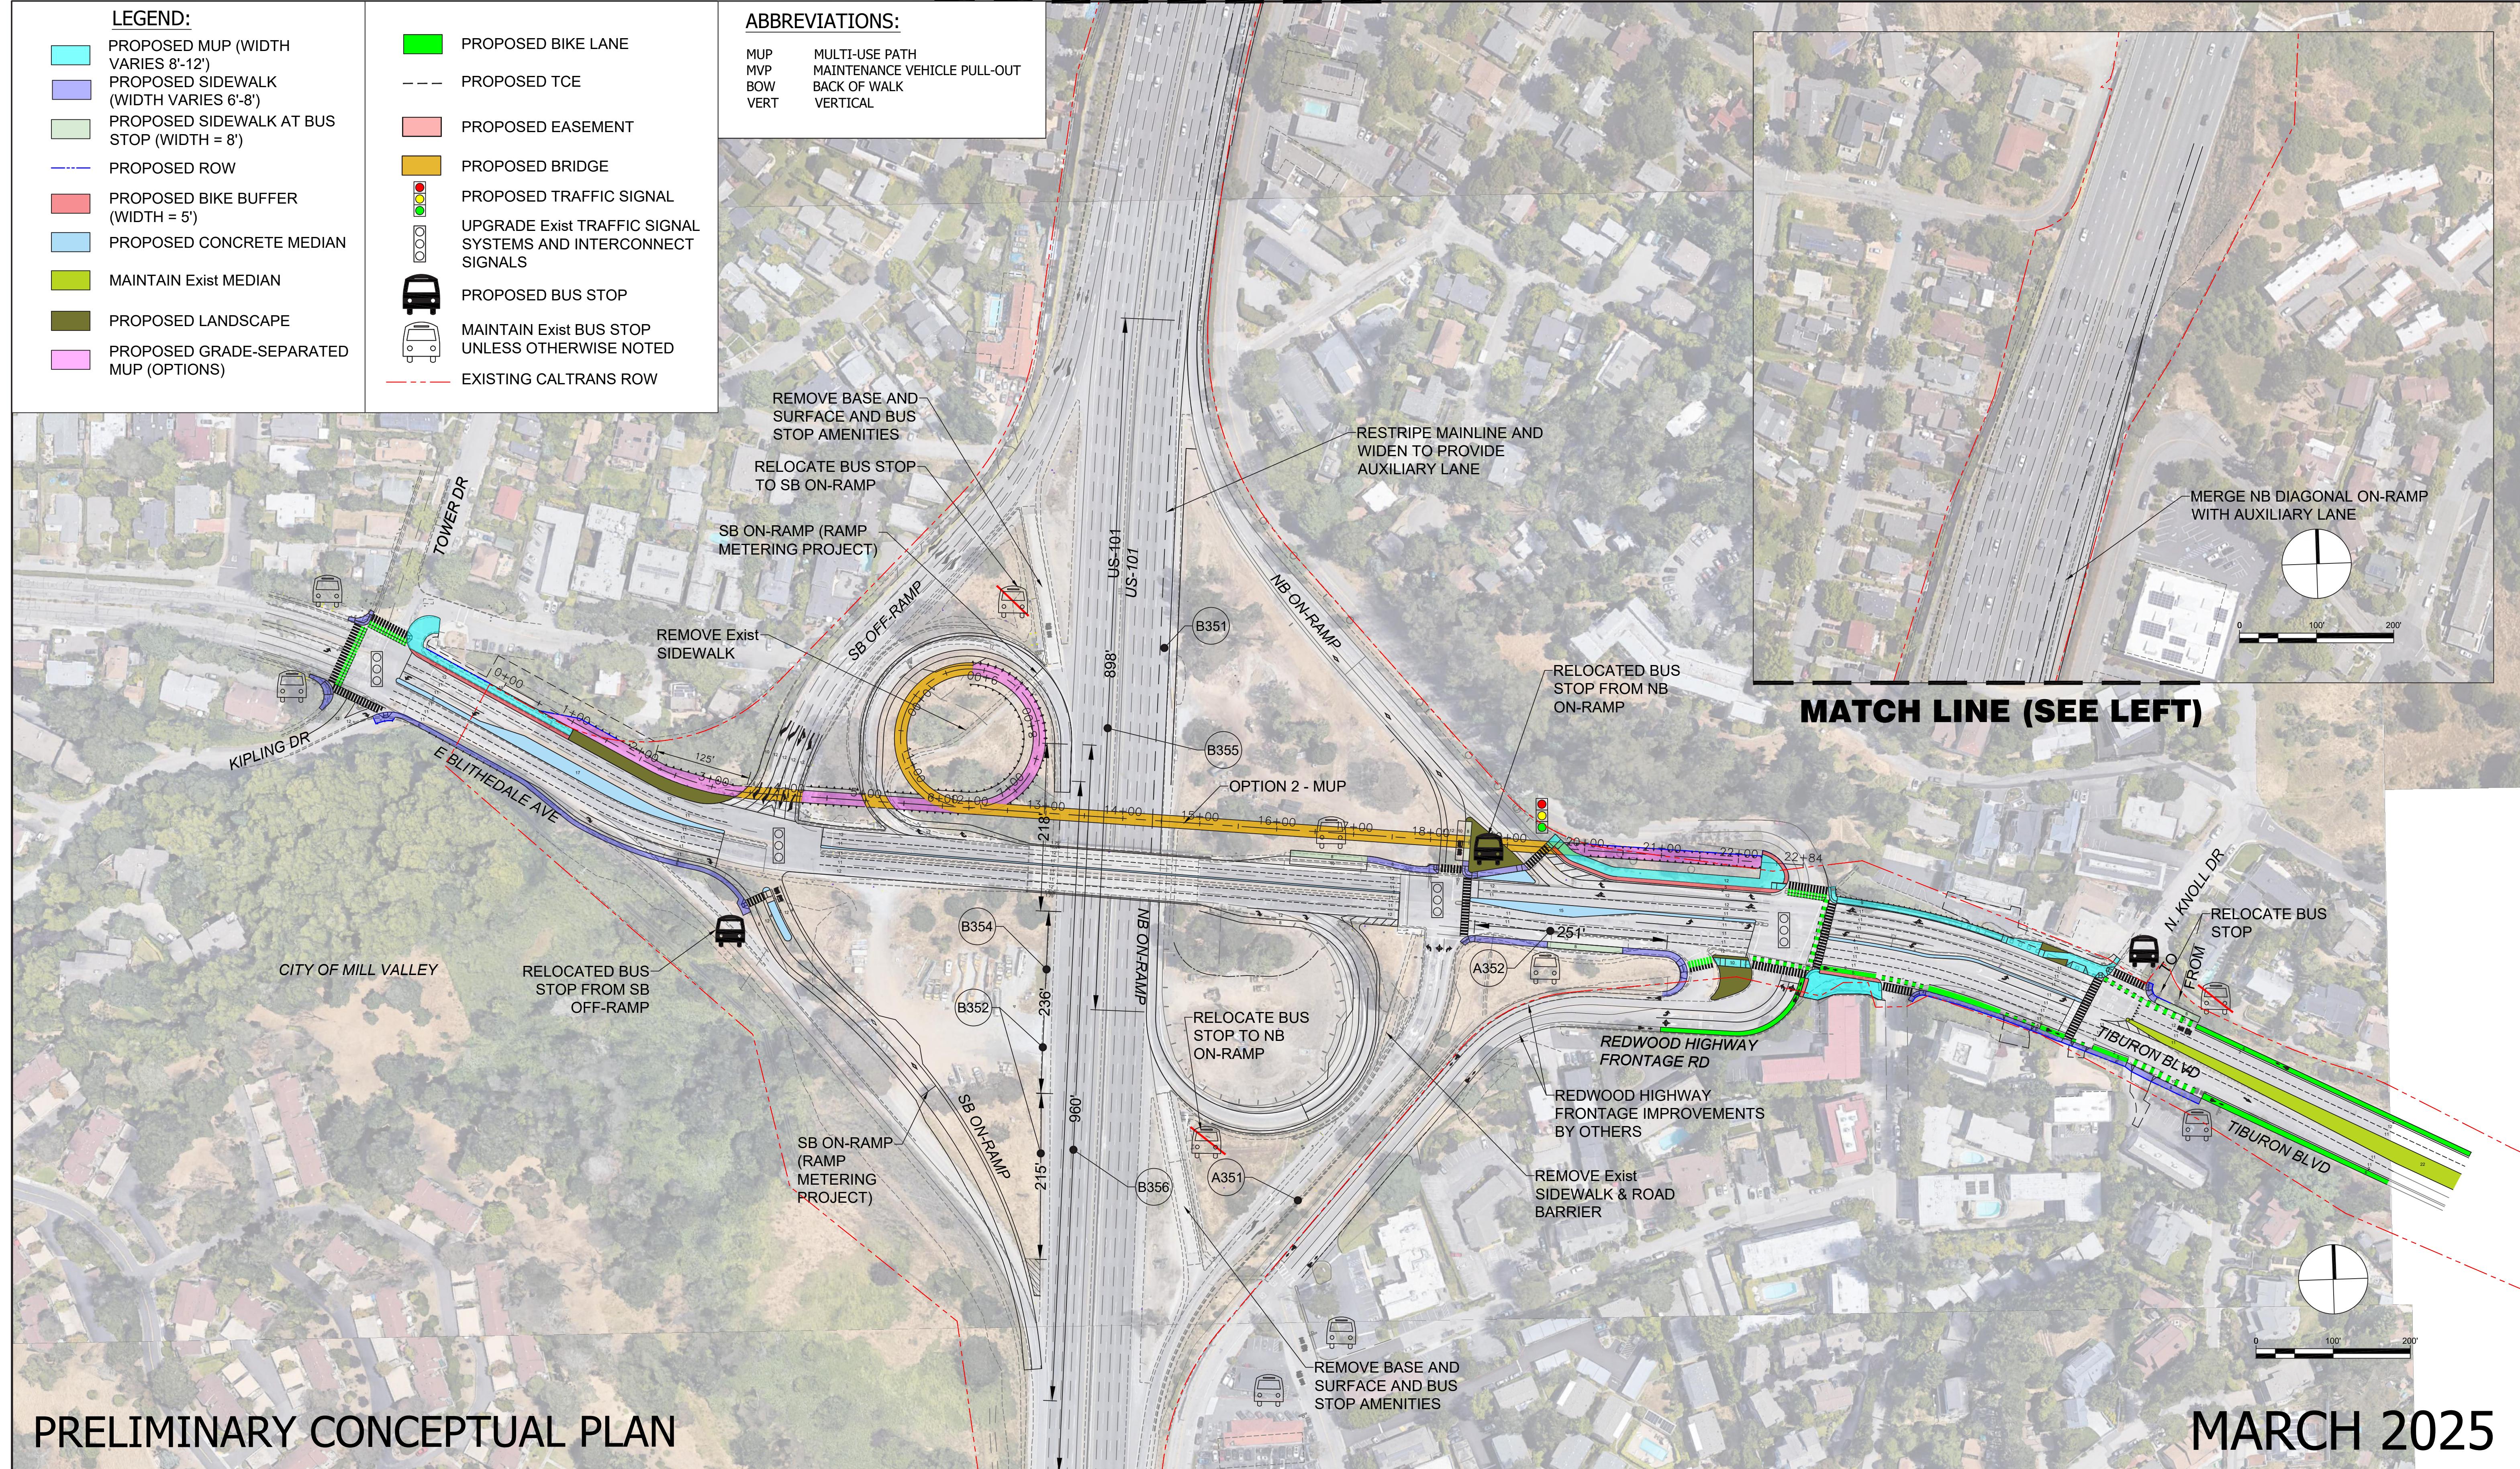


# PRELIMINARY CONCEPTUAL PLAN

# MARCH 2025

# East Blithedale Avenue / Tiburon Boulevard / State Route 131

# Alternative 2C: MUP Overcrossing Structure

# **MATCH LINE (SEE RIGHT)**

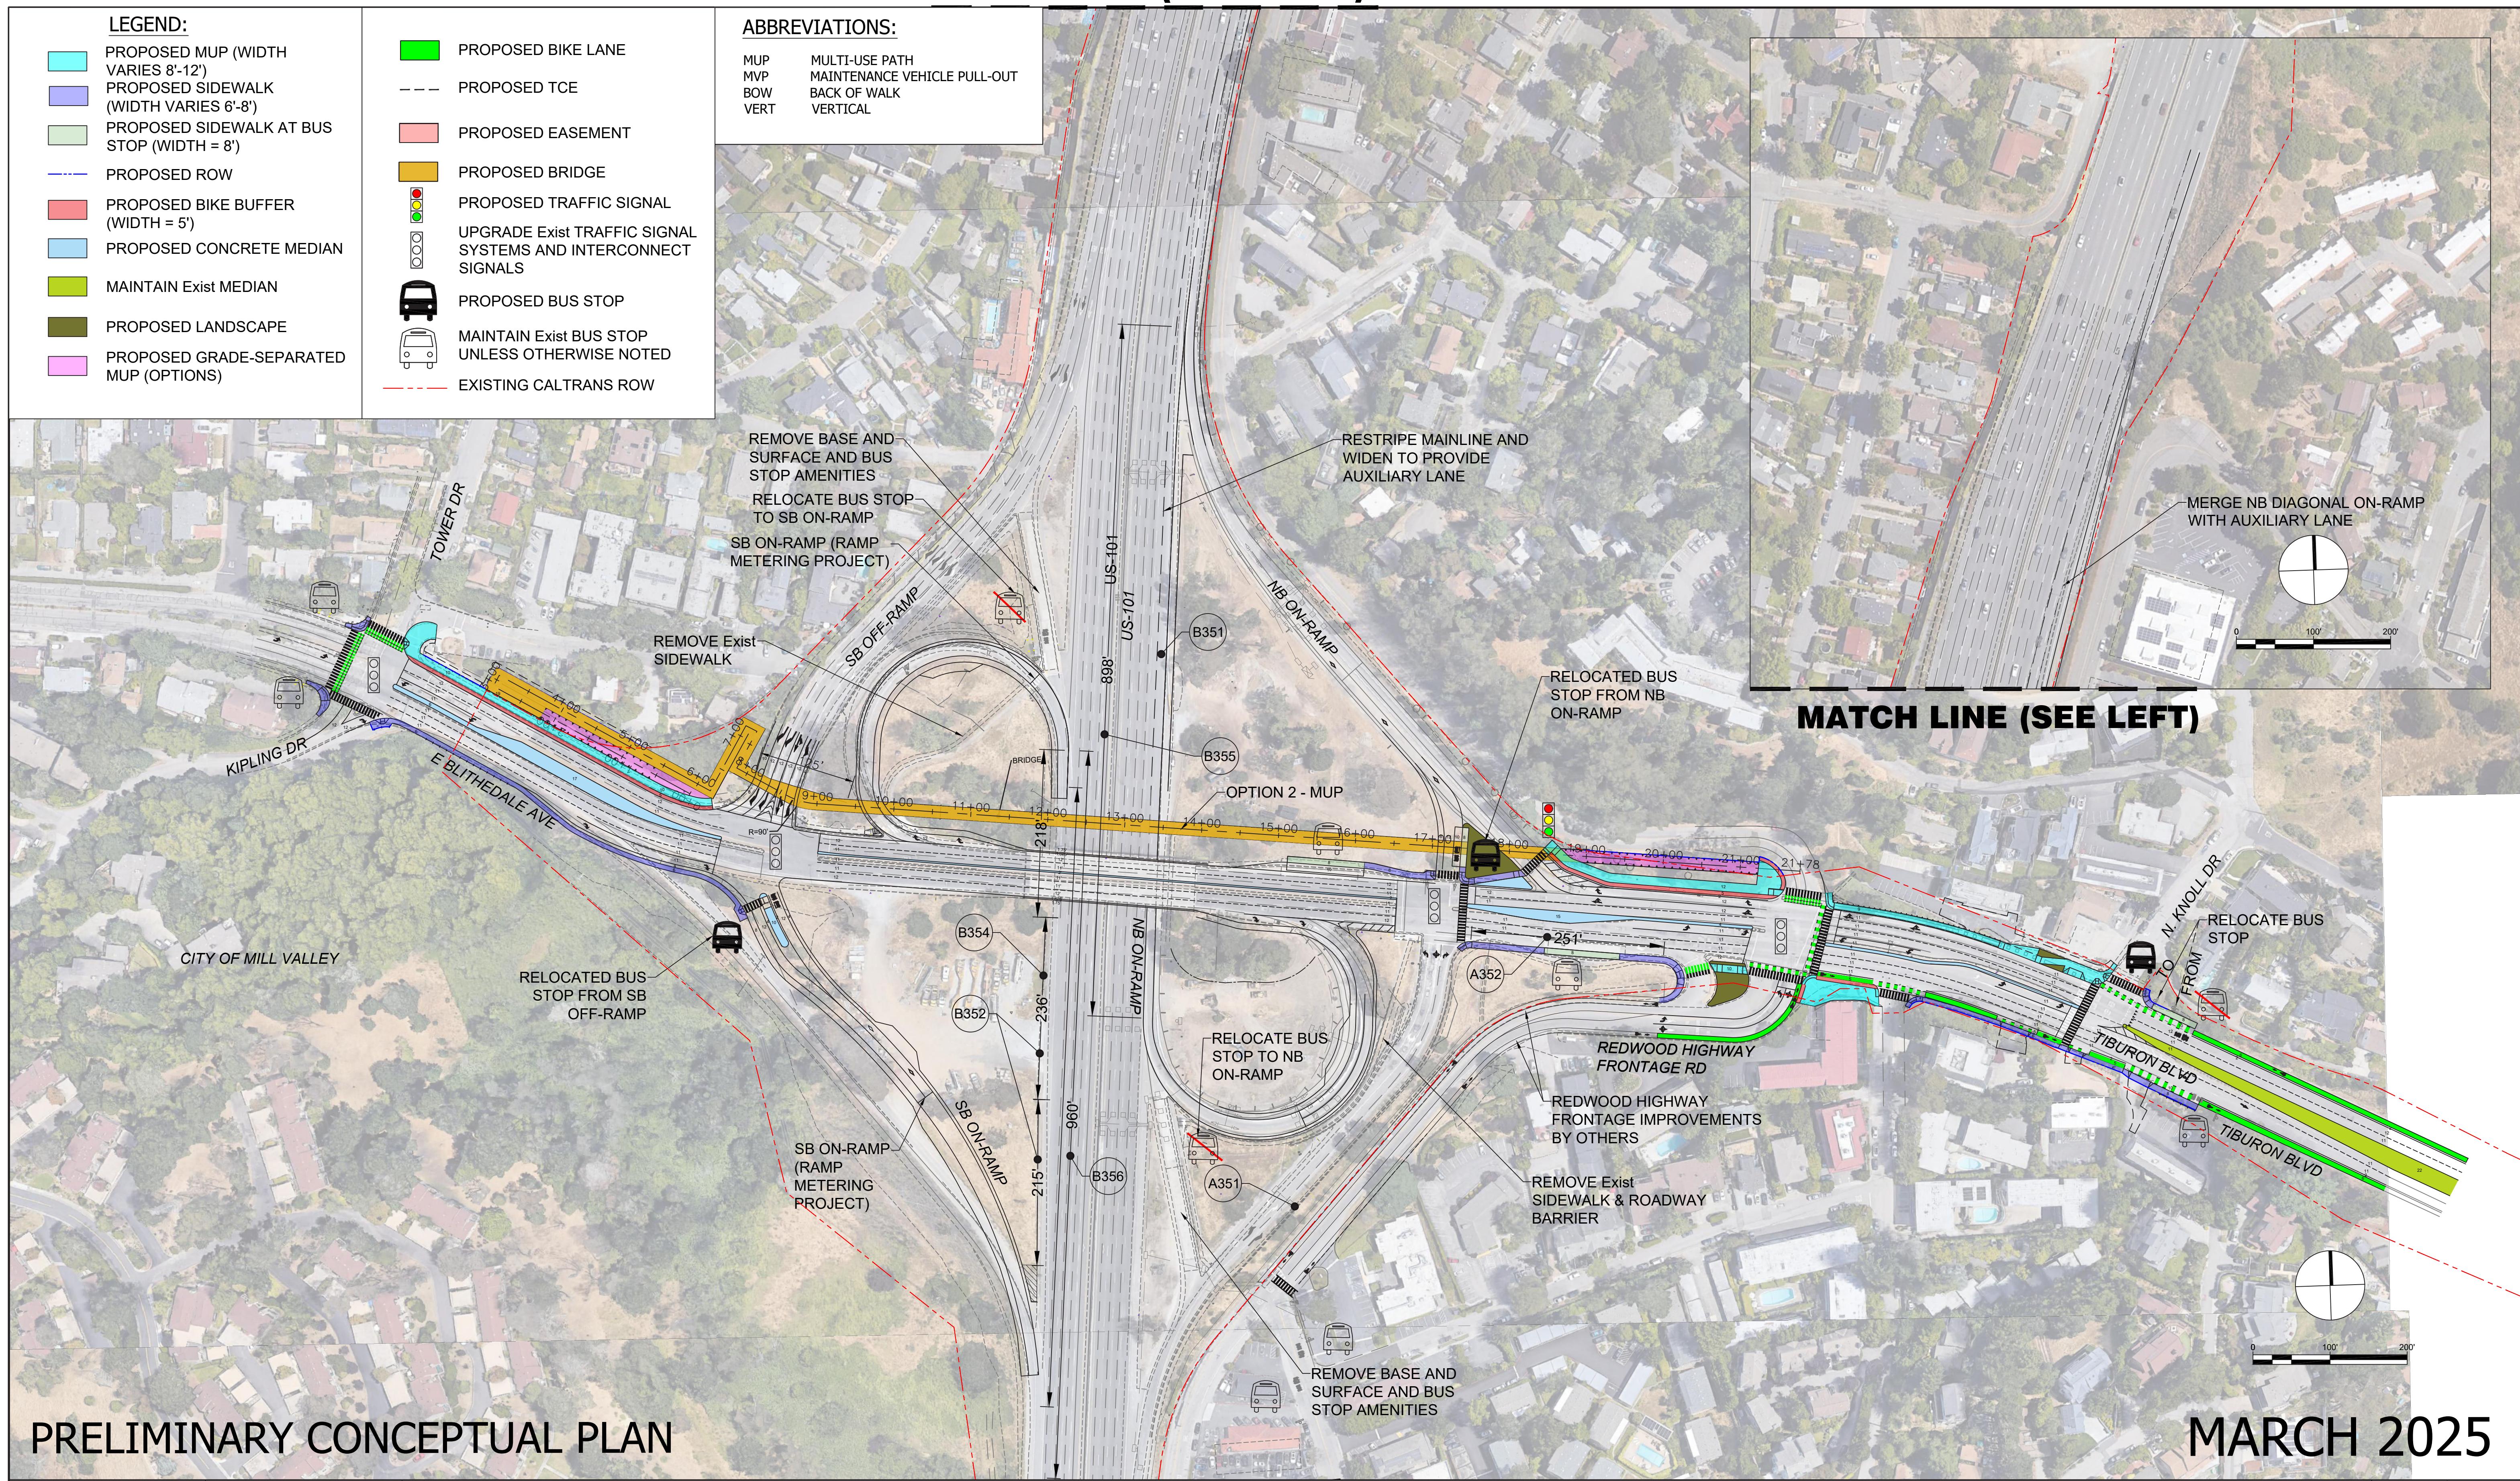

# PRELIMINARY CONCEPTUAL PLAN

# MARCH 2025

# East Blithedale Avenue / Tiburon Boulevard / State Route 131

## Alternative 2D: Replace Bridge + MUP

### MATCH LINE (SEE RIGHT)

# **MATCH LINE (SEE RIGHT)**

