



Manuel T Freitas Parkway / Civic Center Drive

Alternative 3A: Signalized Intersections

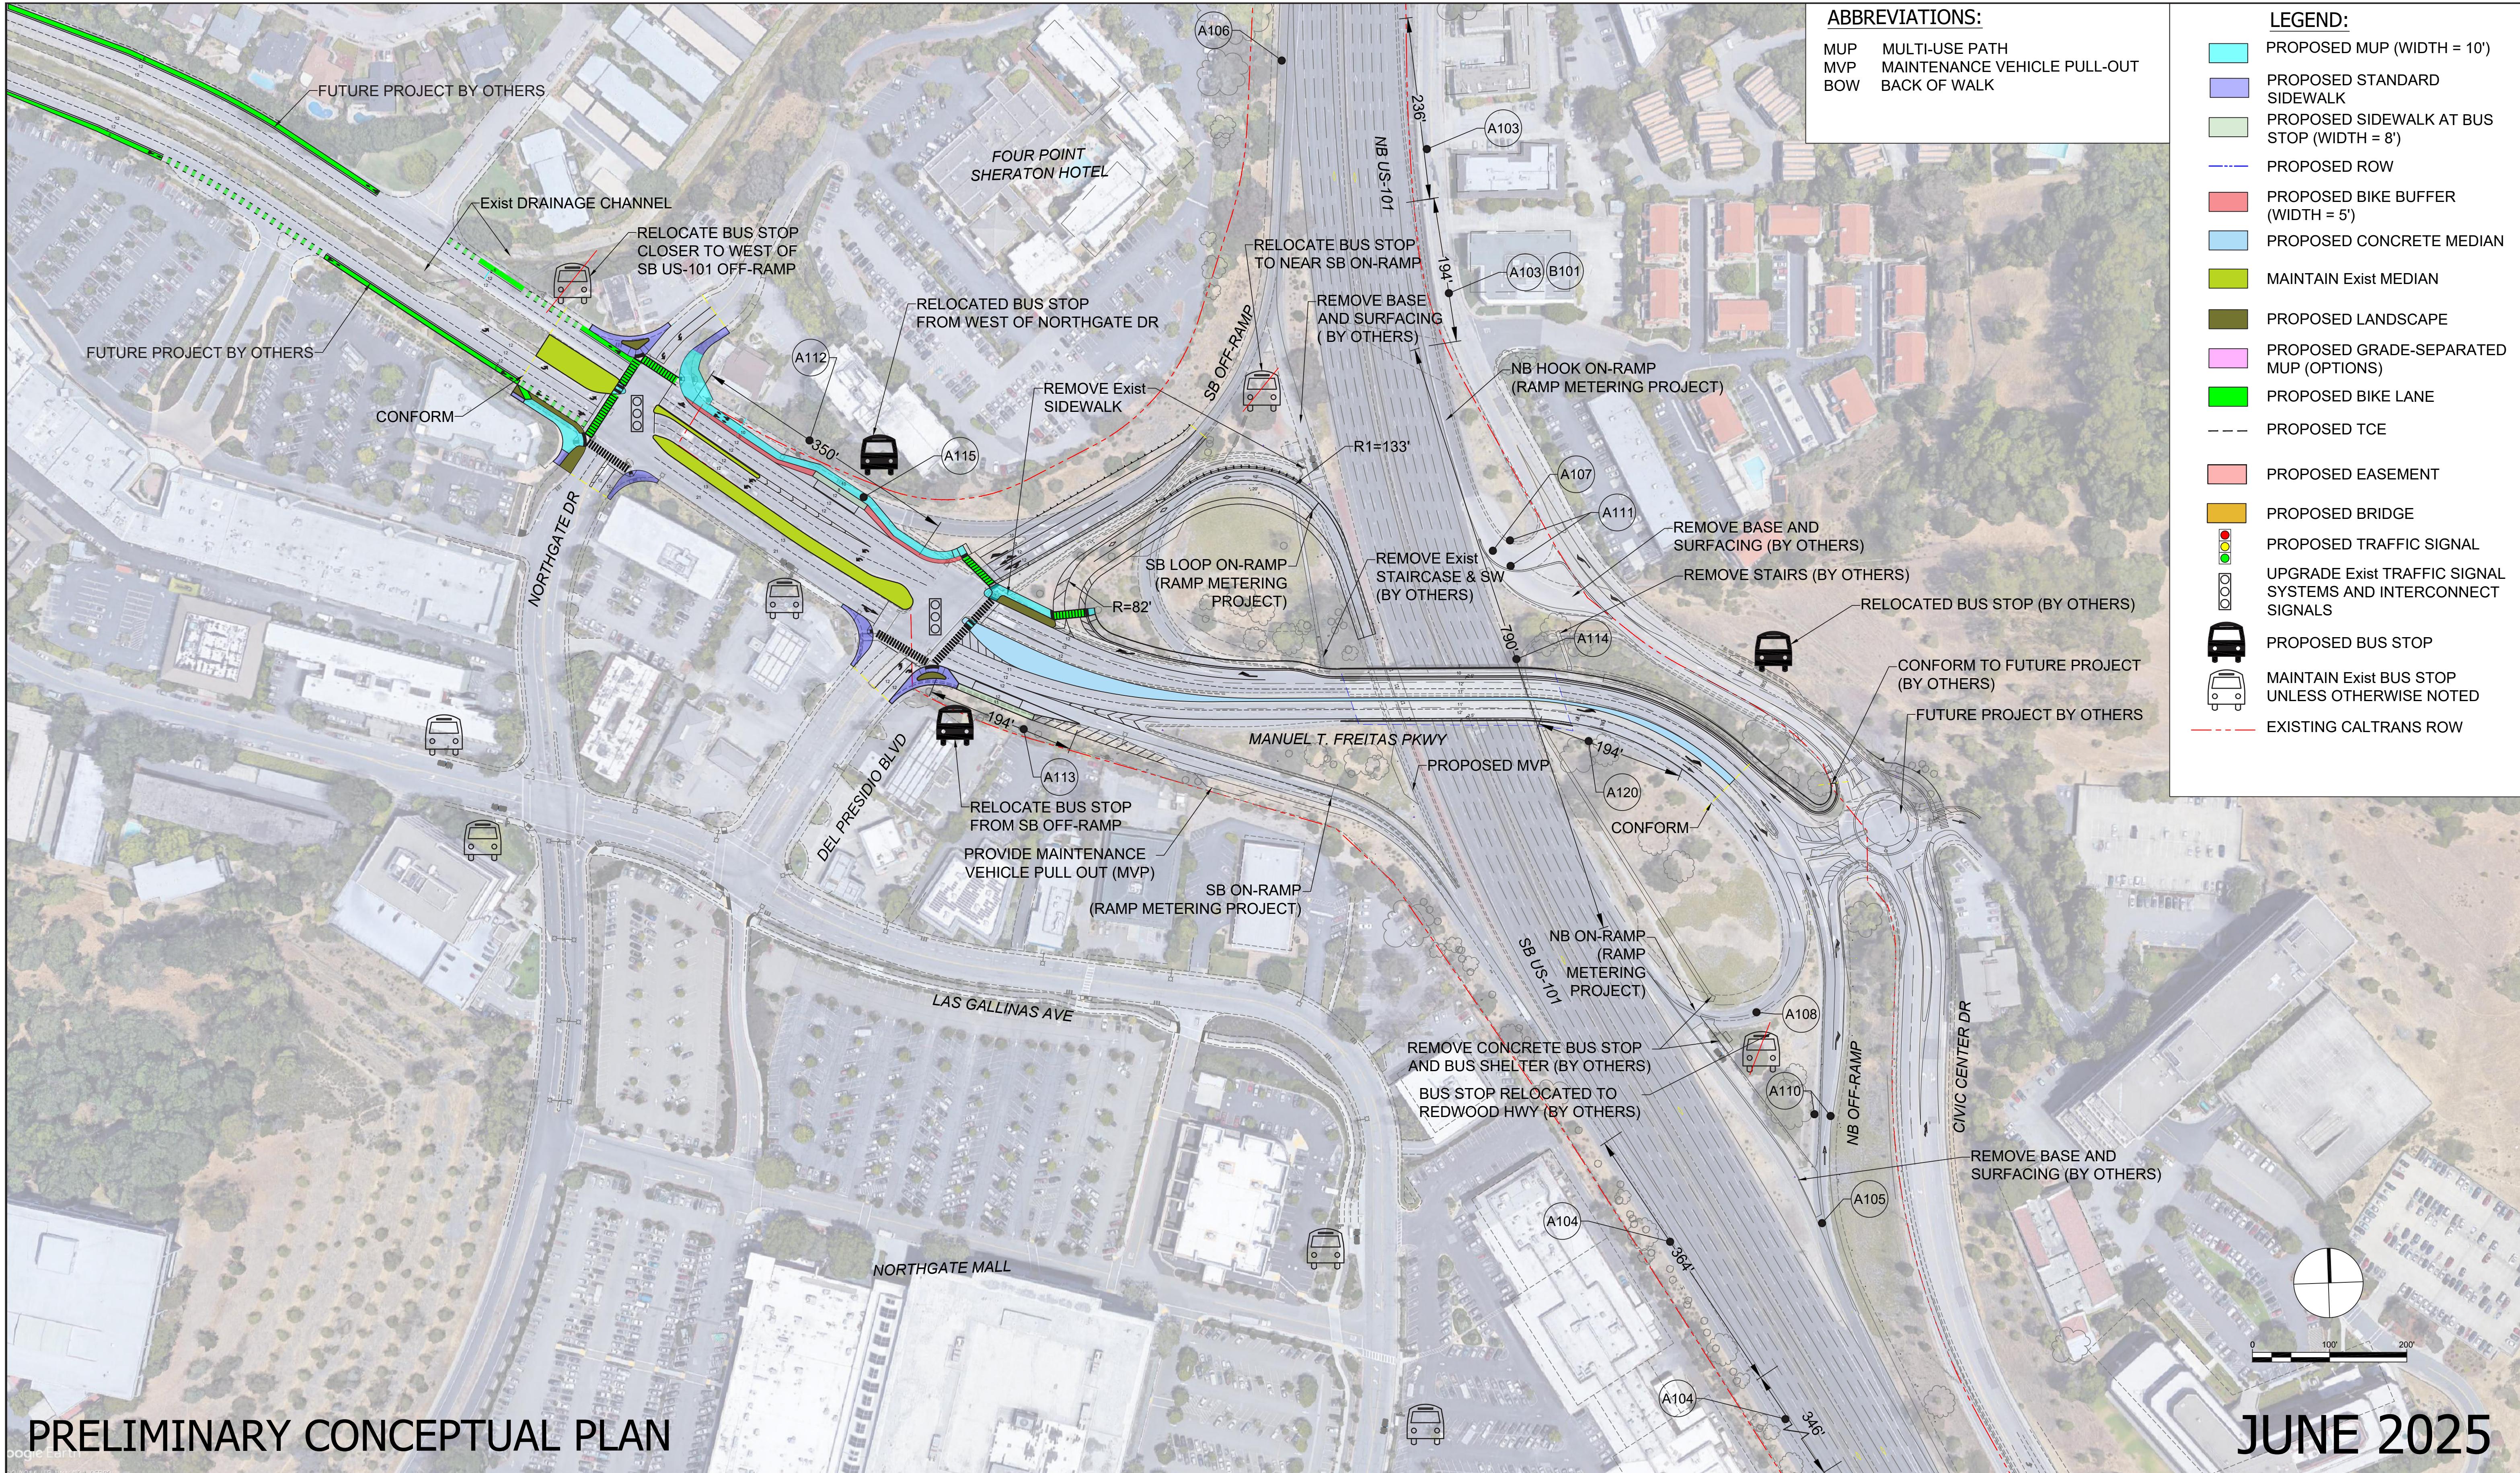


Manuel T Freitas Parkway / Civic Center Drive

Alternative 3B: Signalized Intersections + MUP Overcrossing

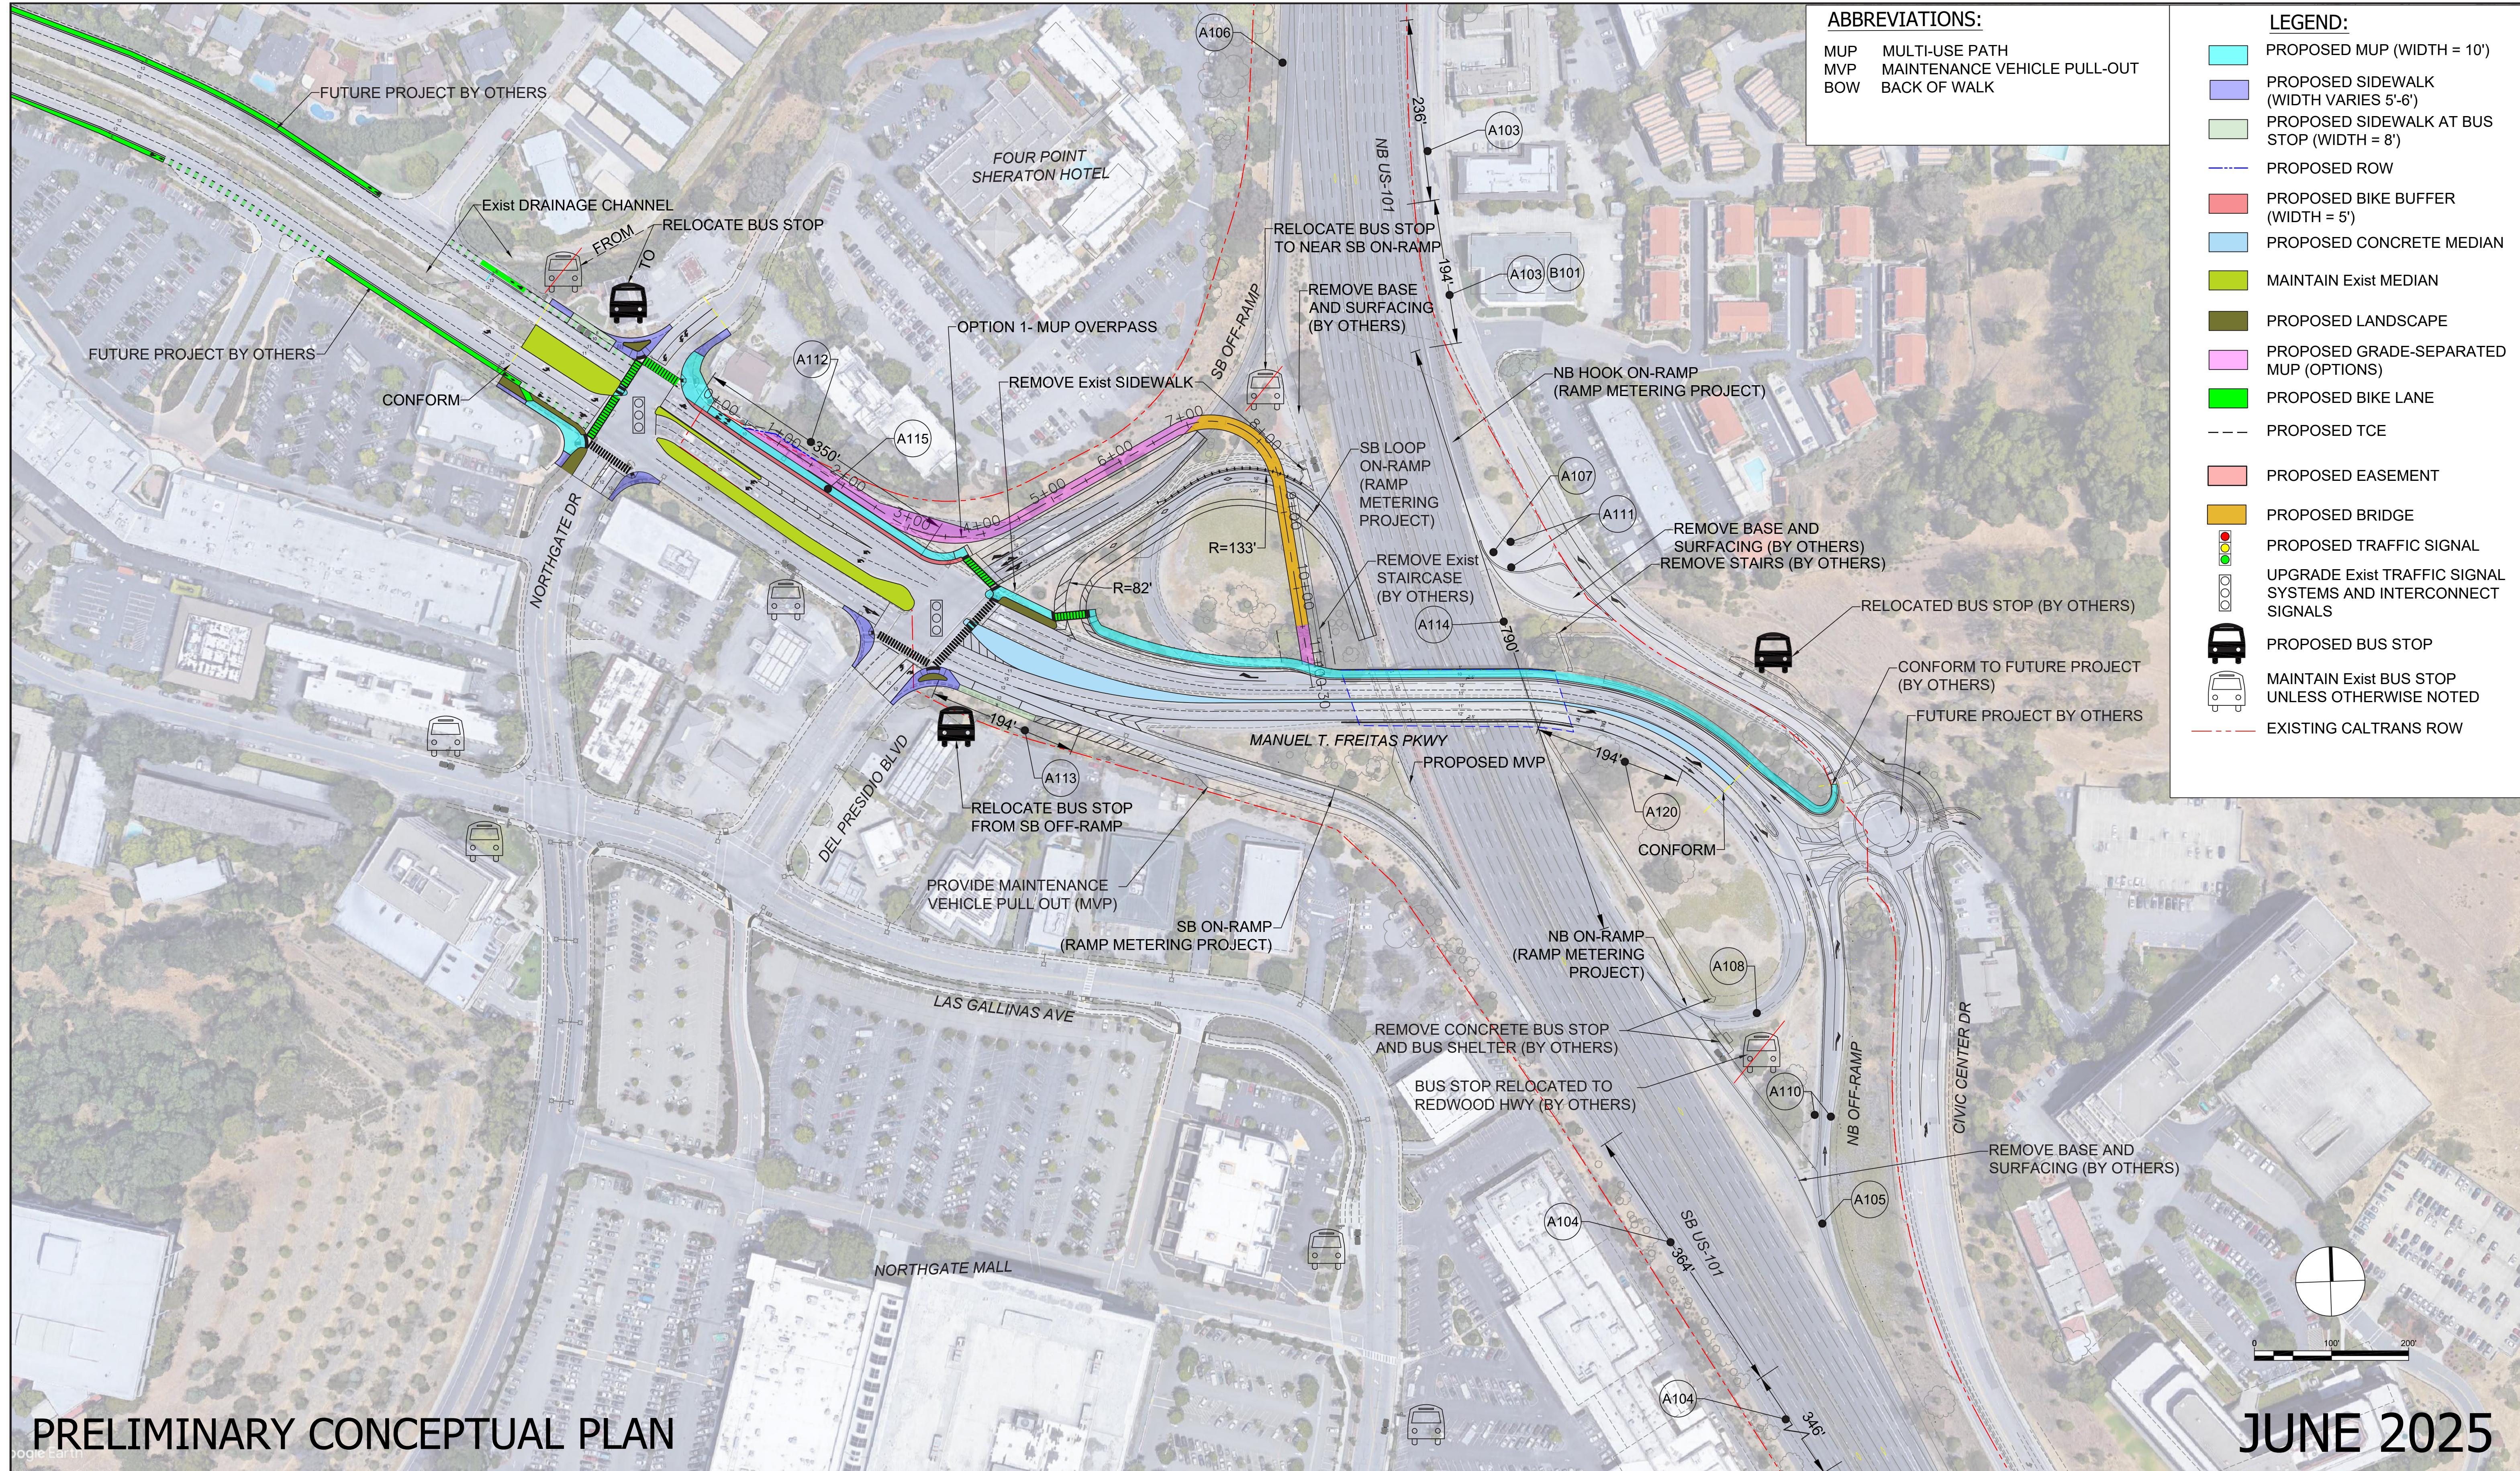


Manuel T Freitas Parkway / Civic Center Drive

Alternative 3C: Signalized Intersections + MUP Undercrossing

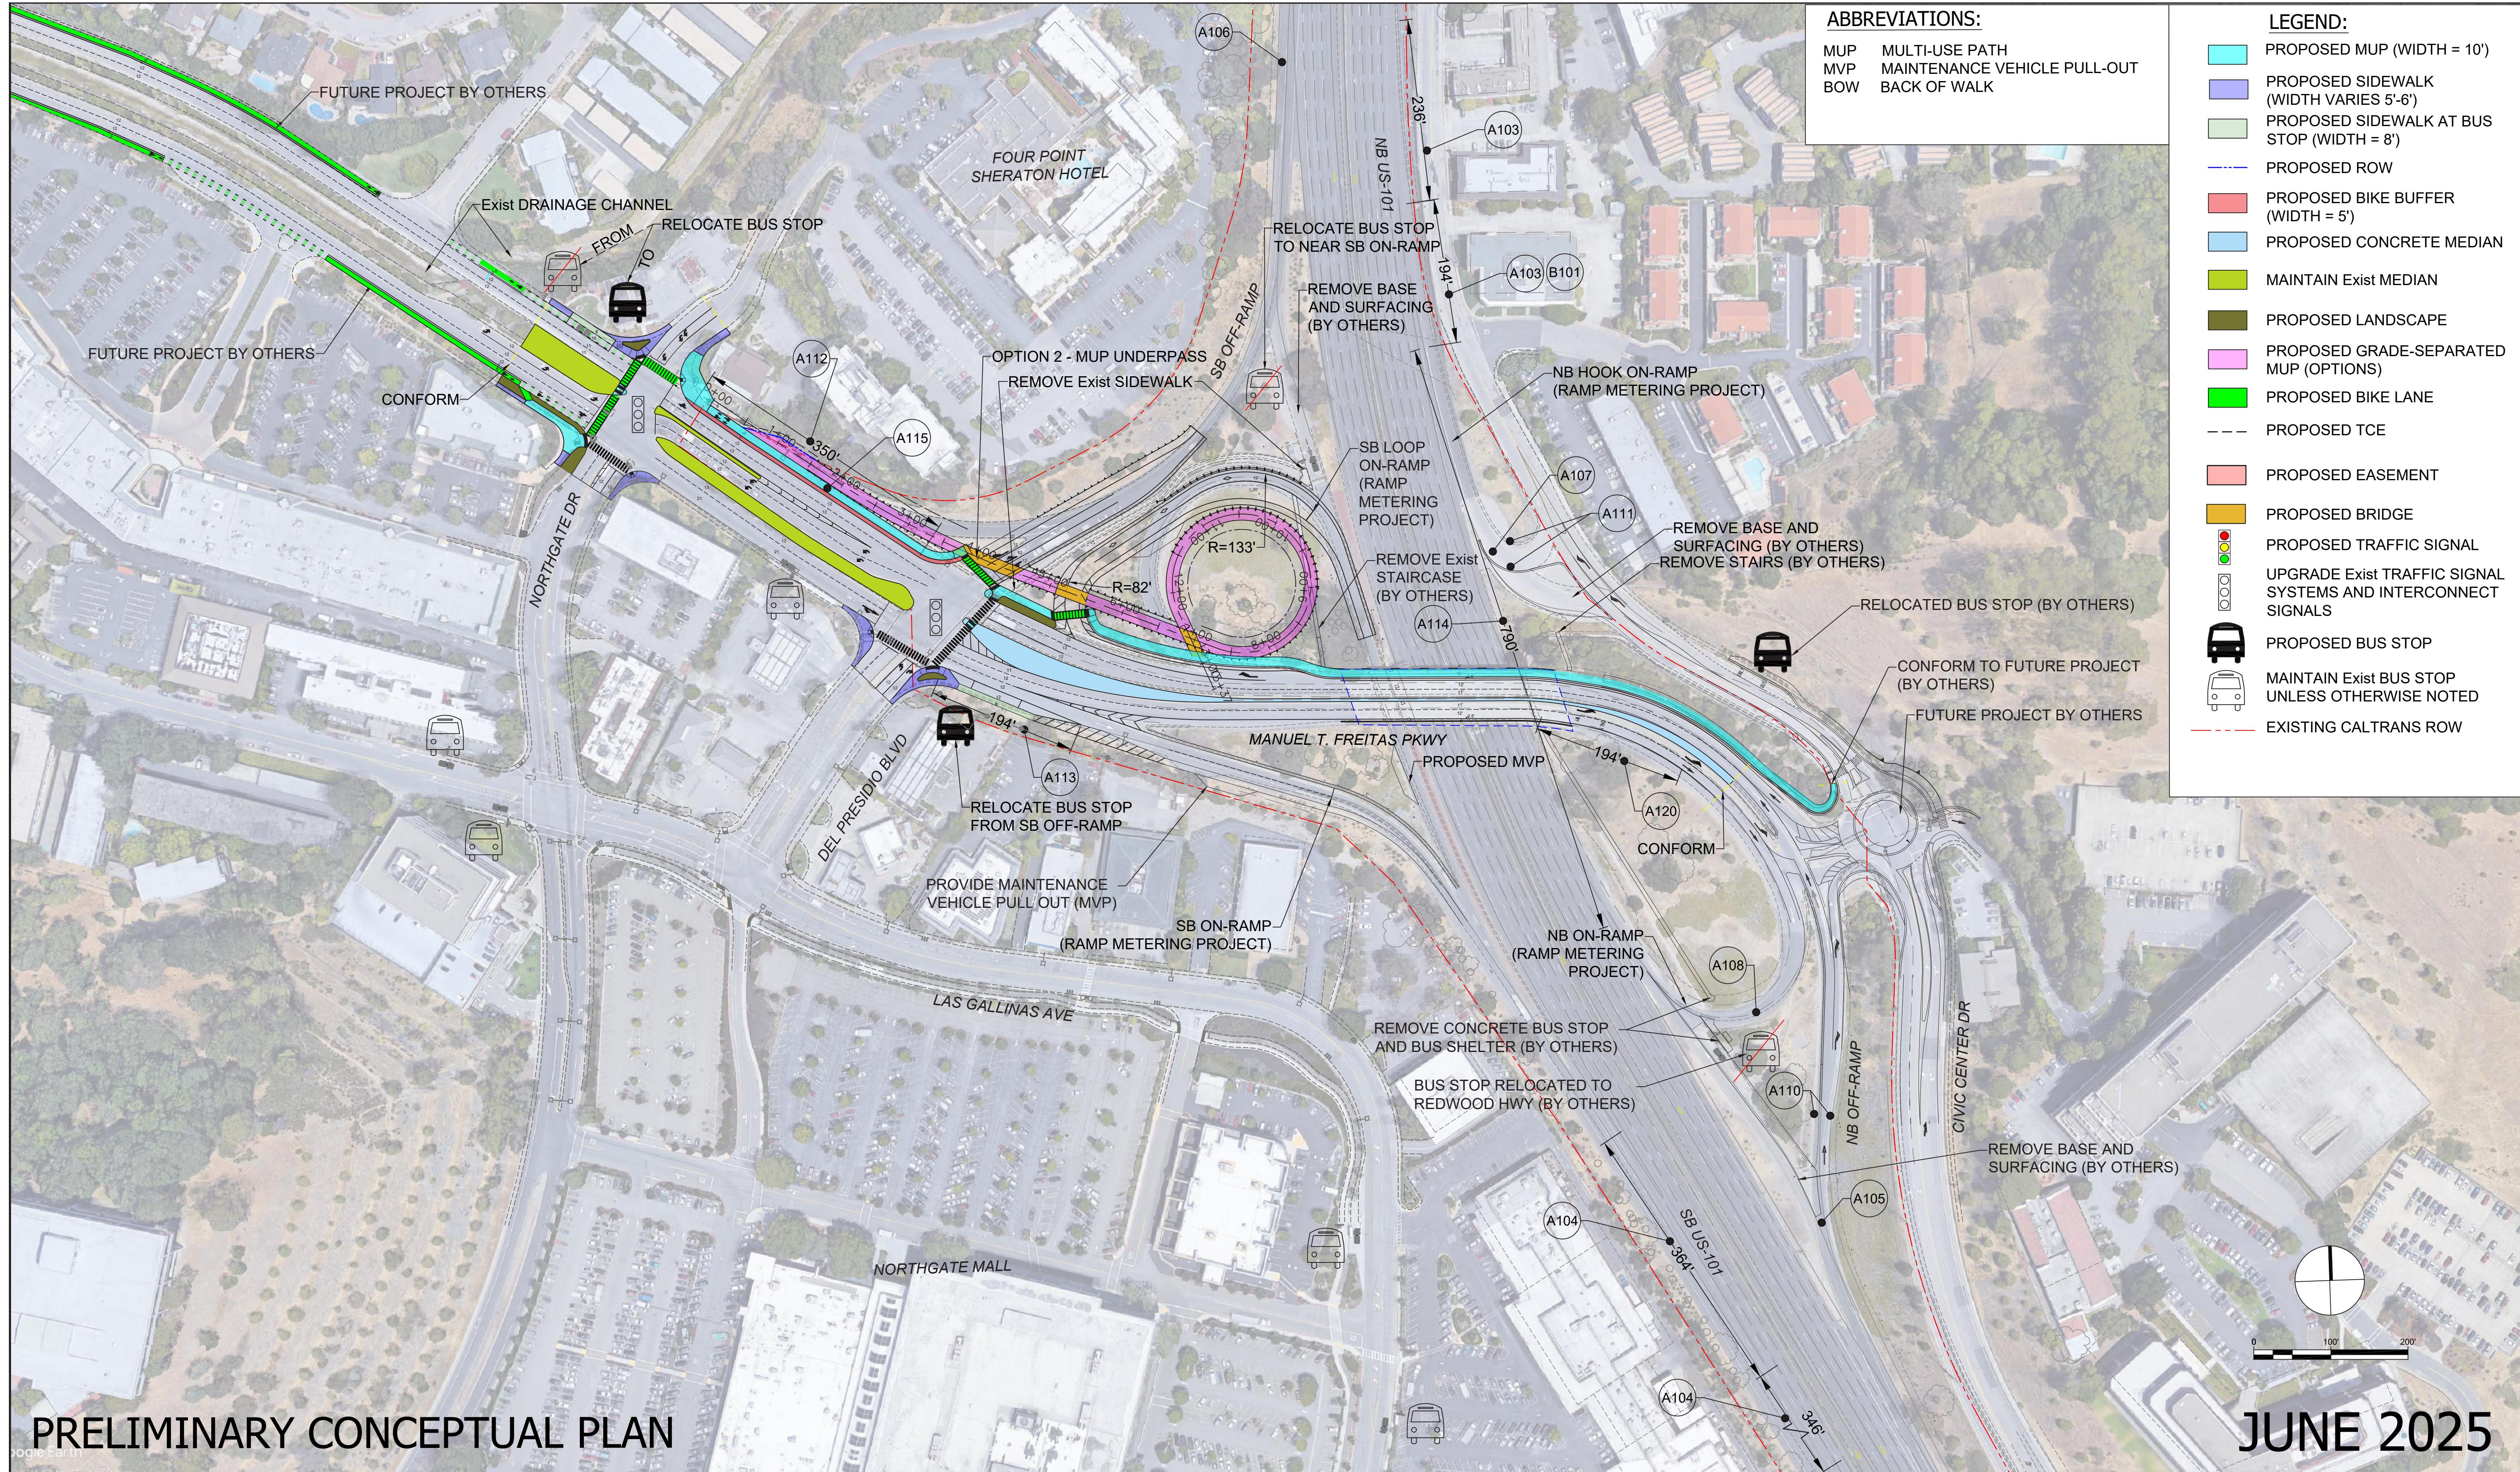


Manuel T Freitas Parkway / Civic Center Drive

Alternative 3D: Roundabouts

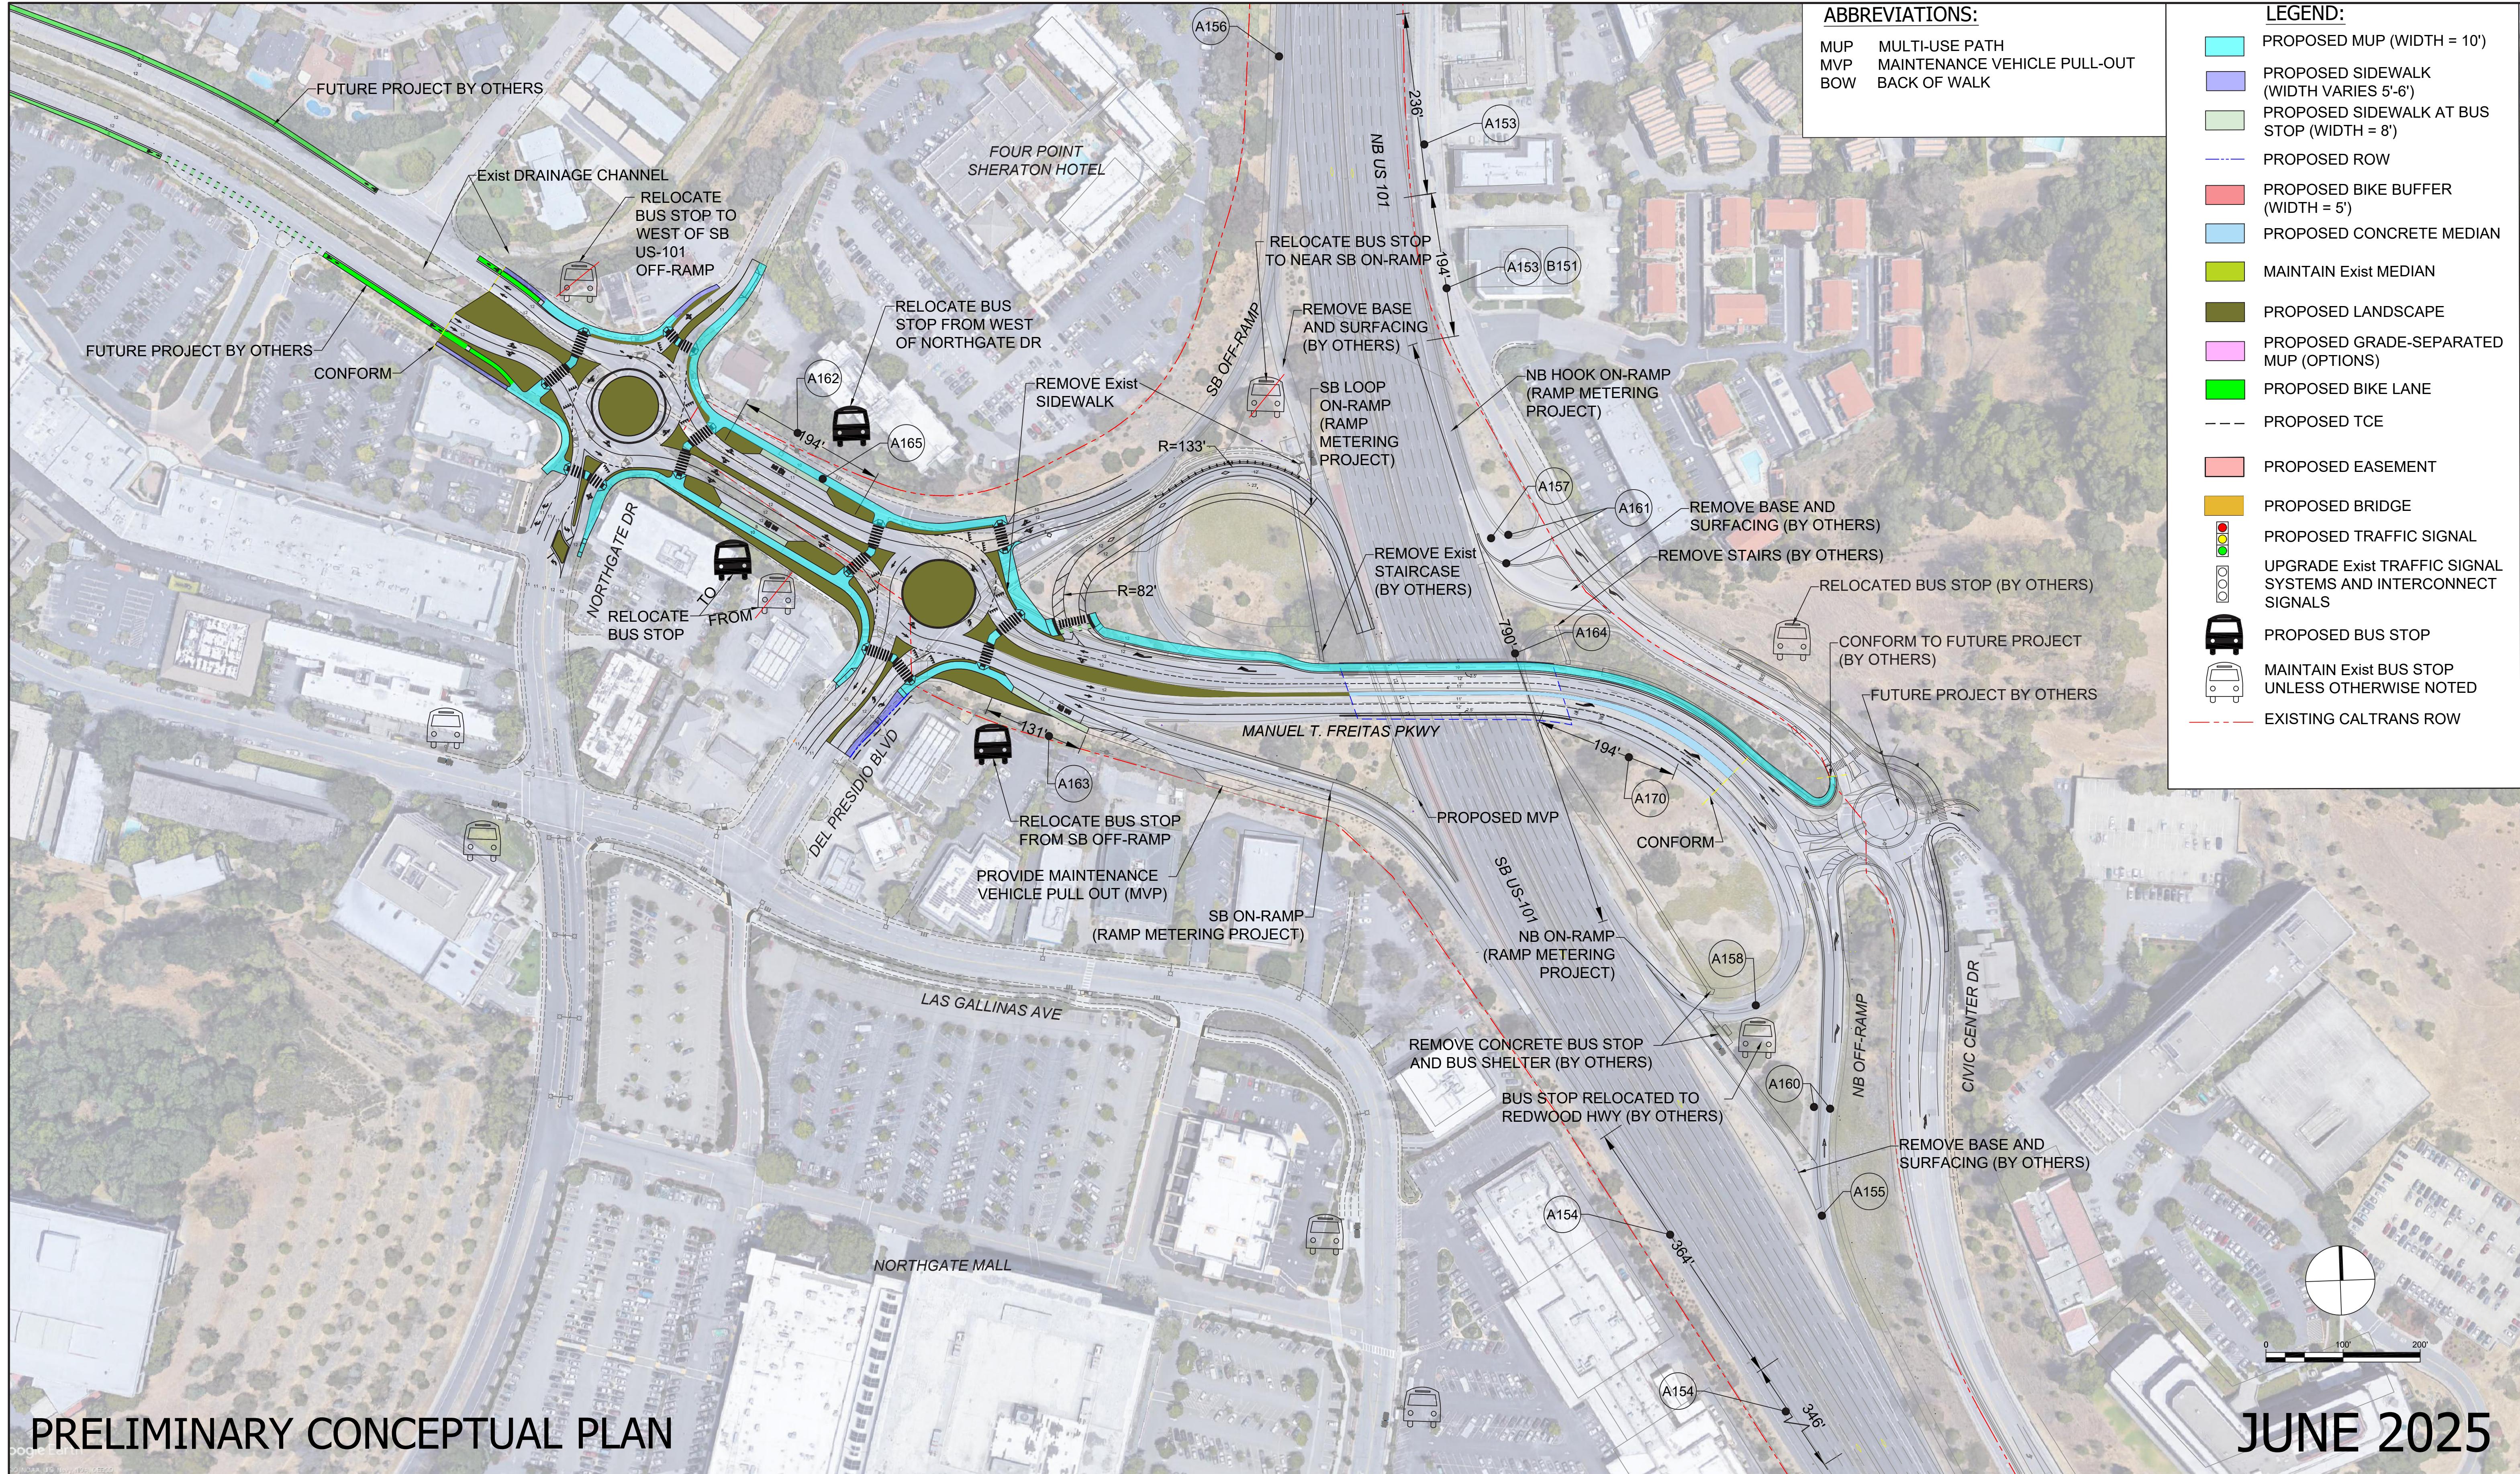

Manuel T Freitas Parkway / Civic Center Drive

Alternative 3E: Roundabouts + MUP Overcrossing

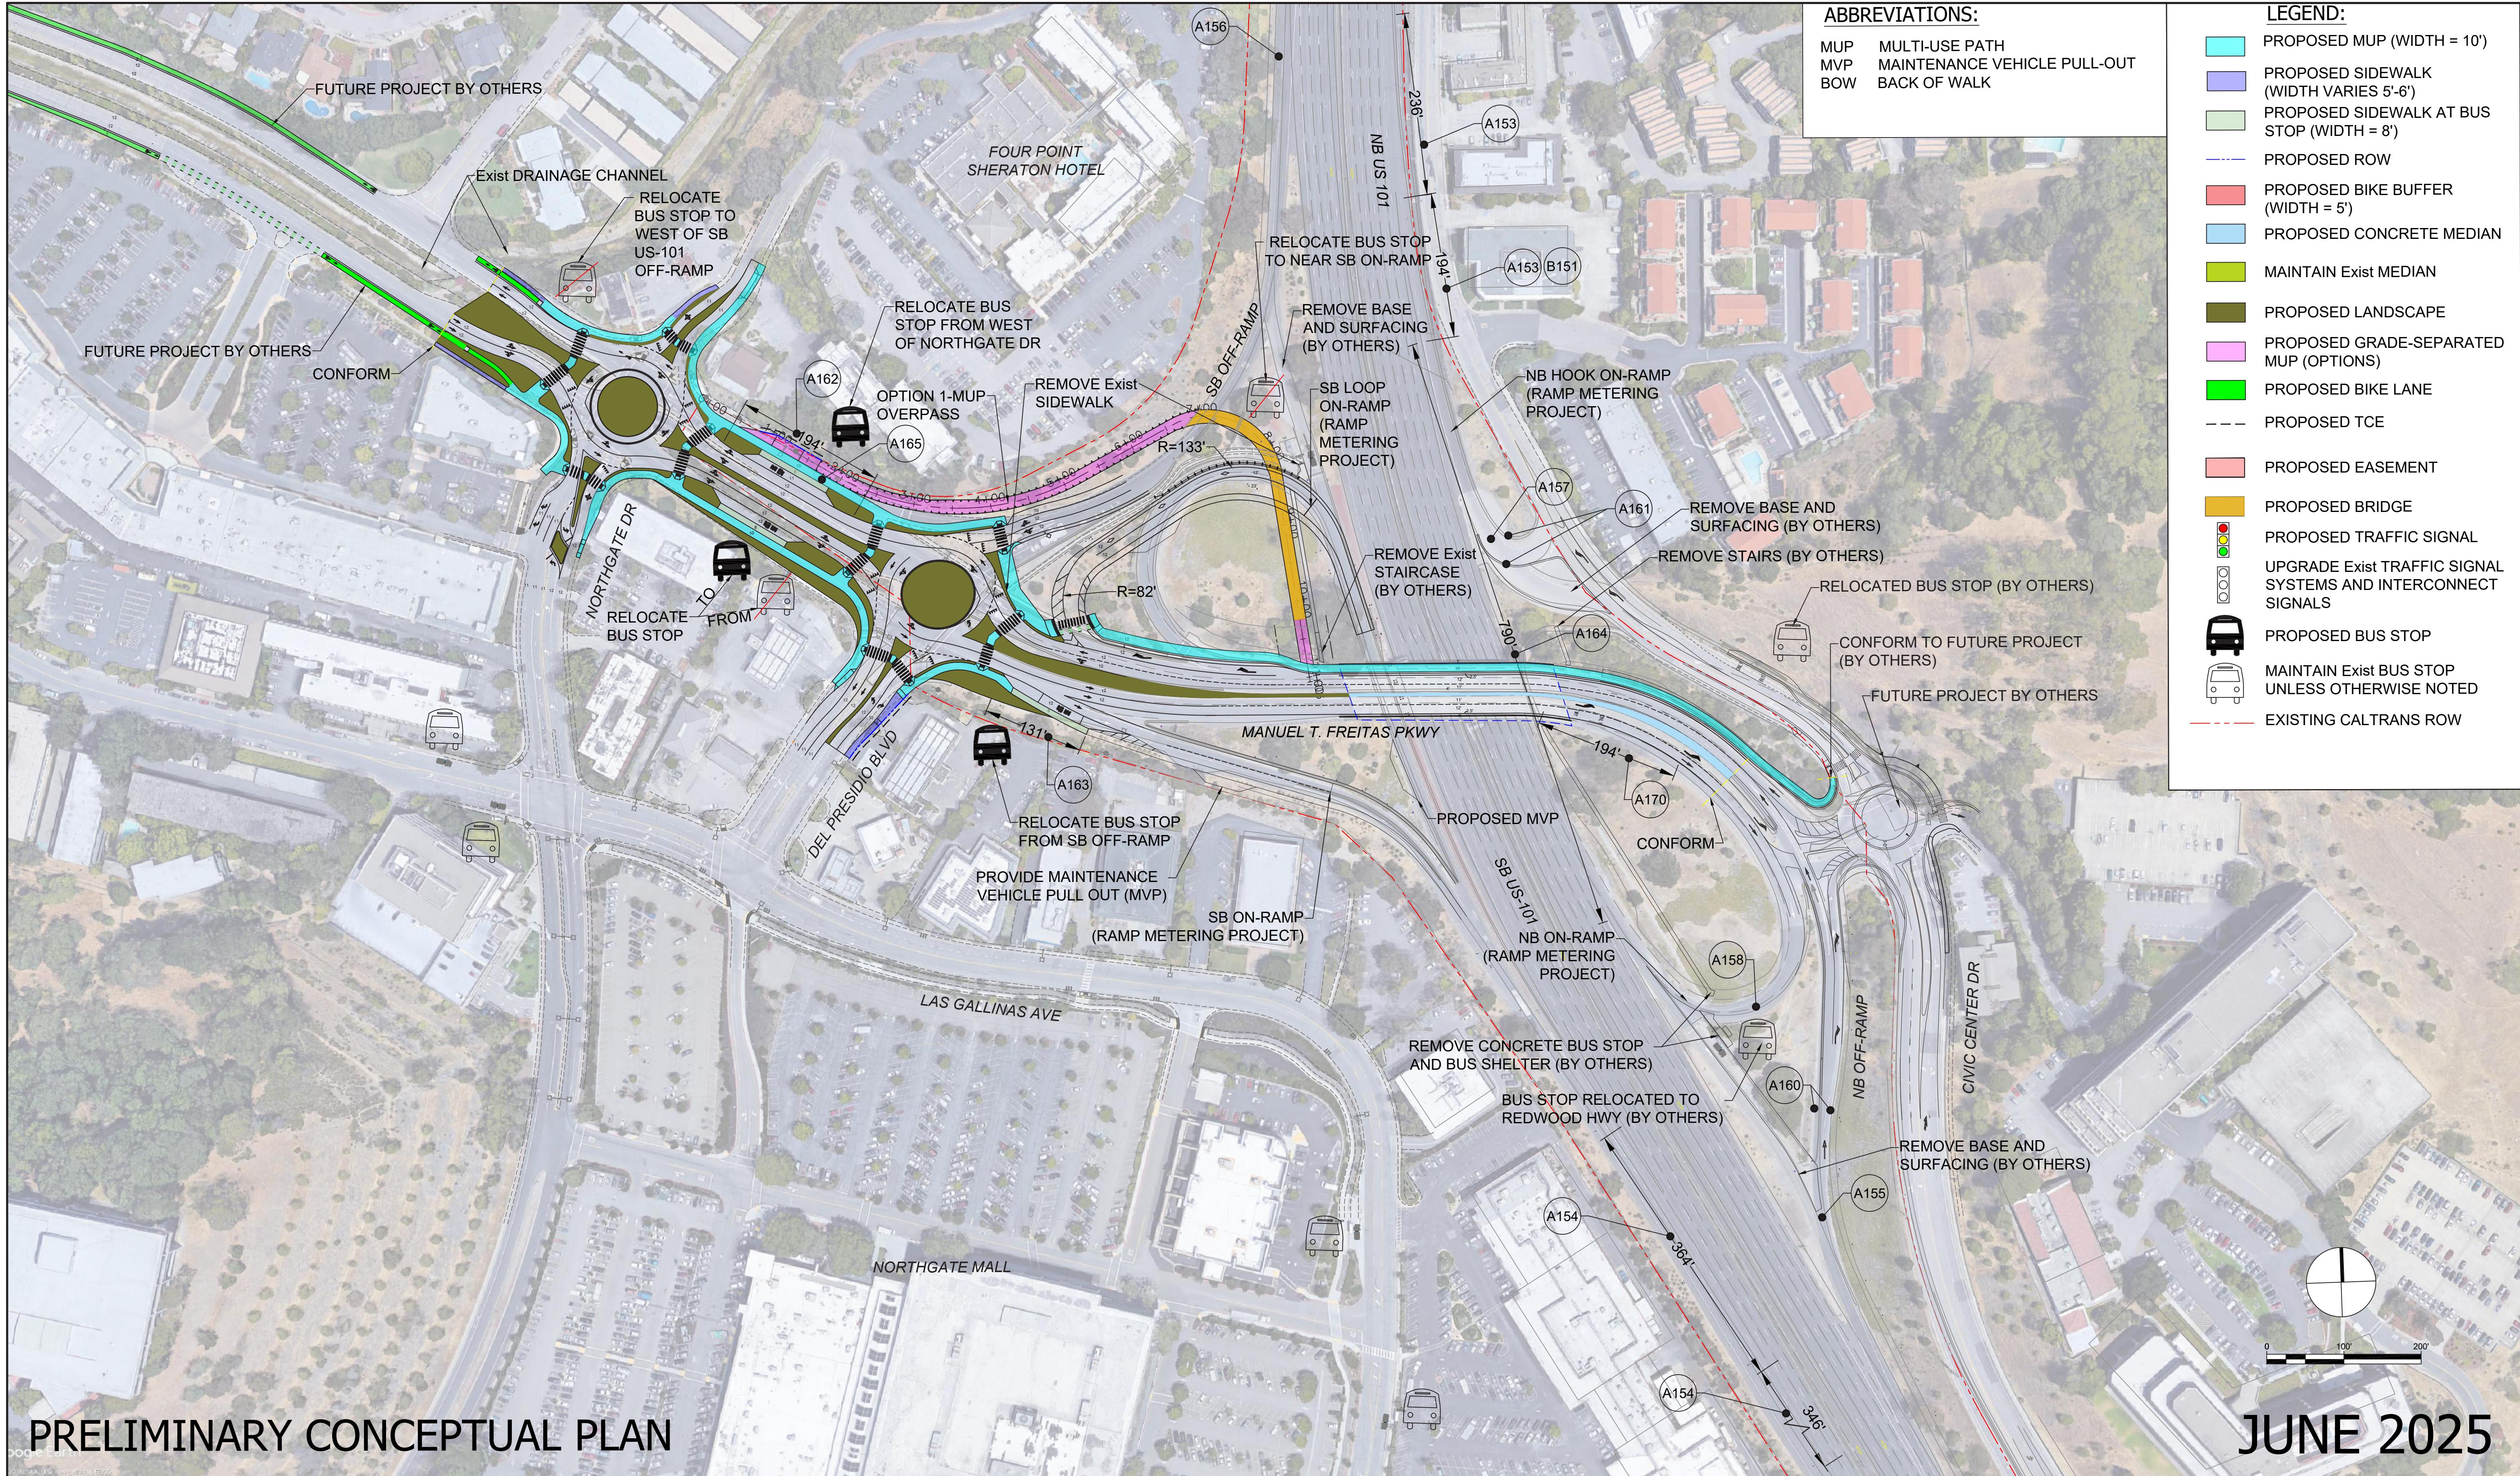

Manuel T Freitas Parkway / Civic Center Drive

Alternative 3F: Roundabouts + MUP Undercrossing

